



Bridge 14369


Layout & Cross Section

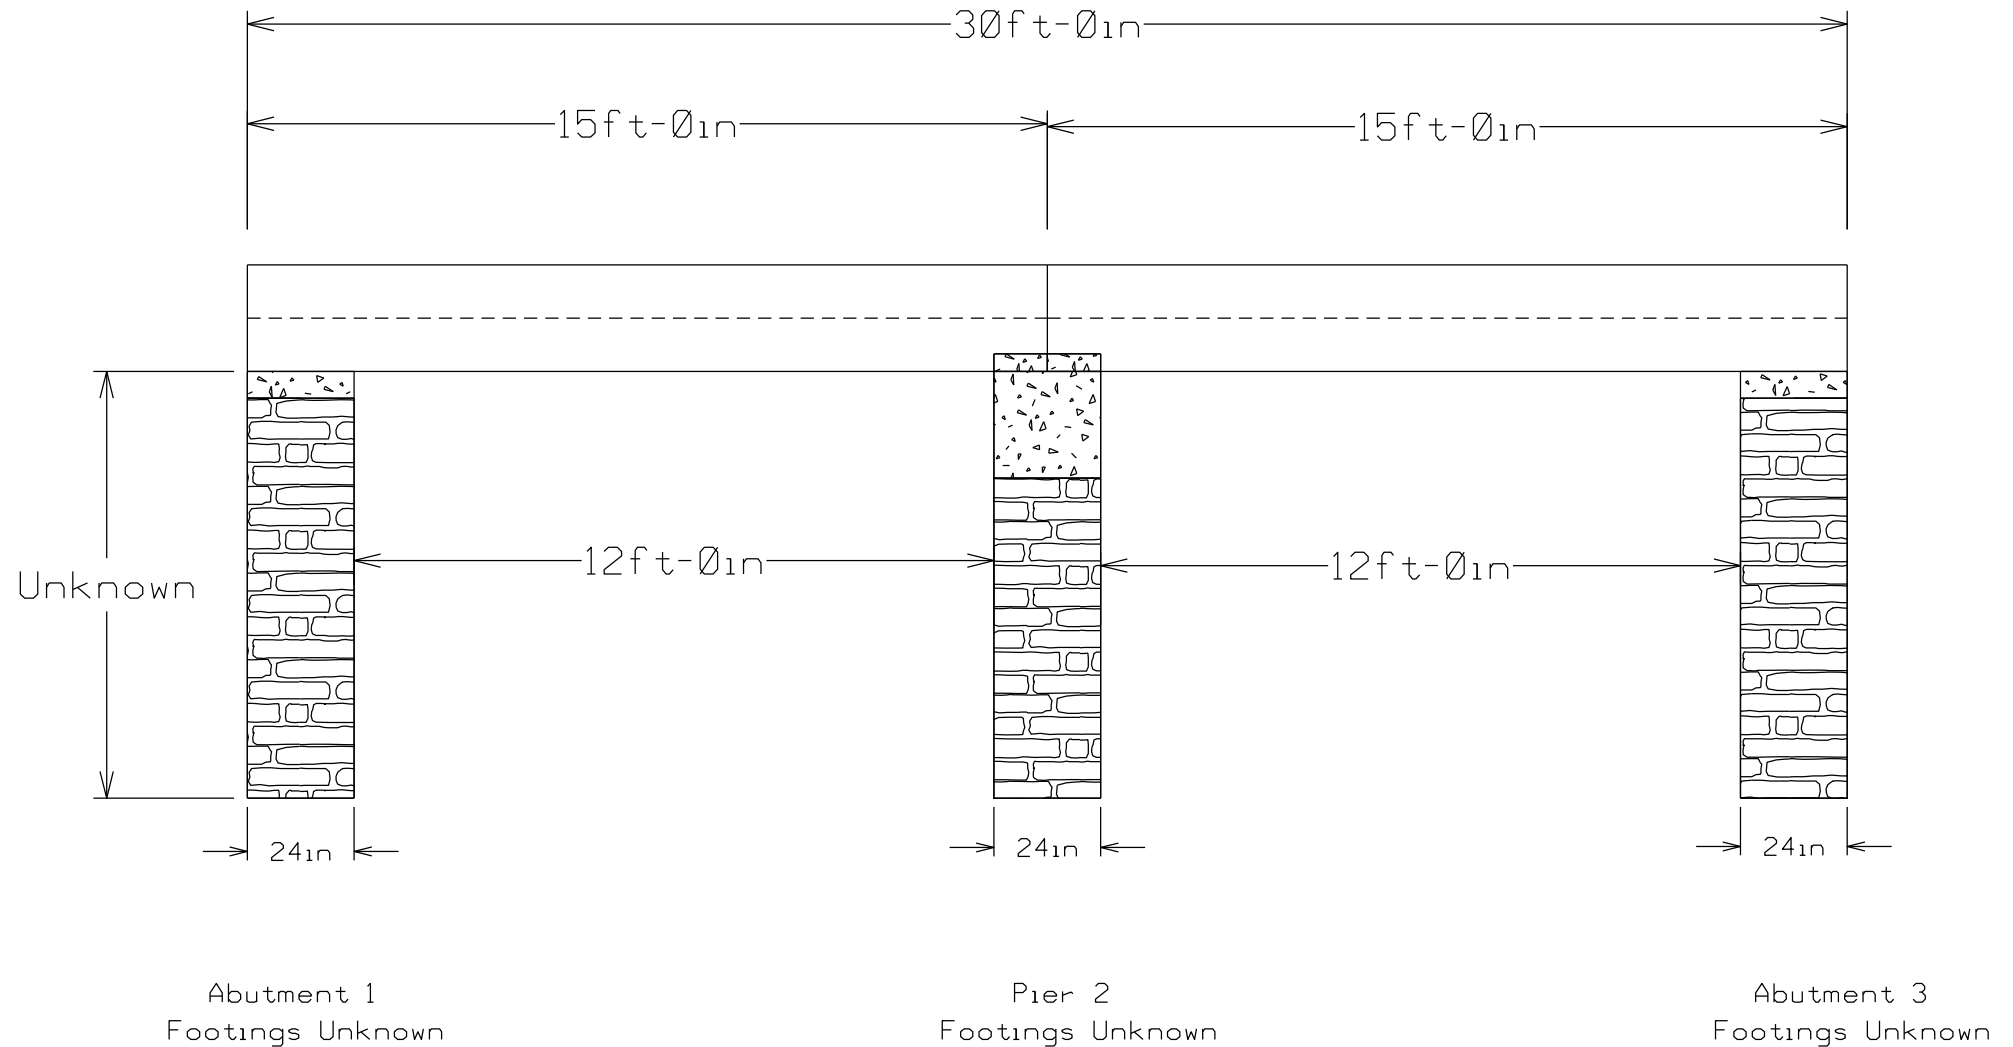


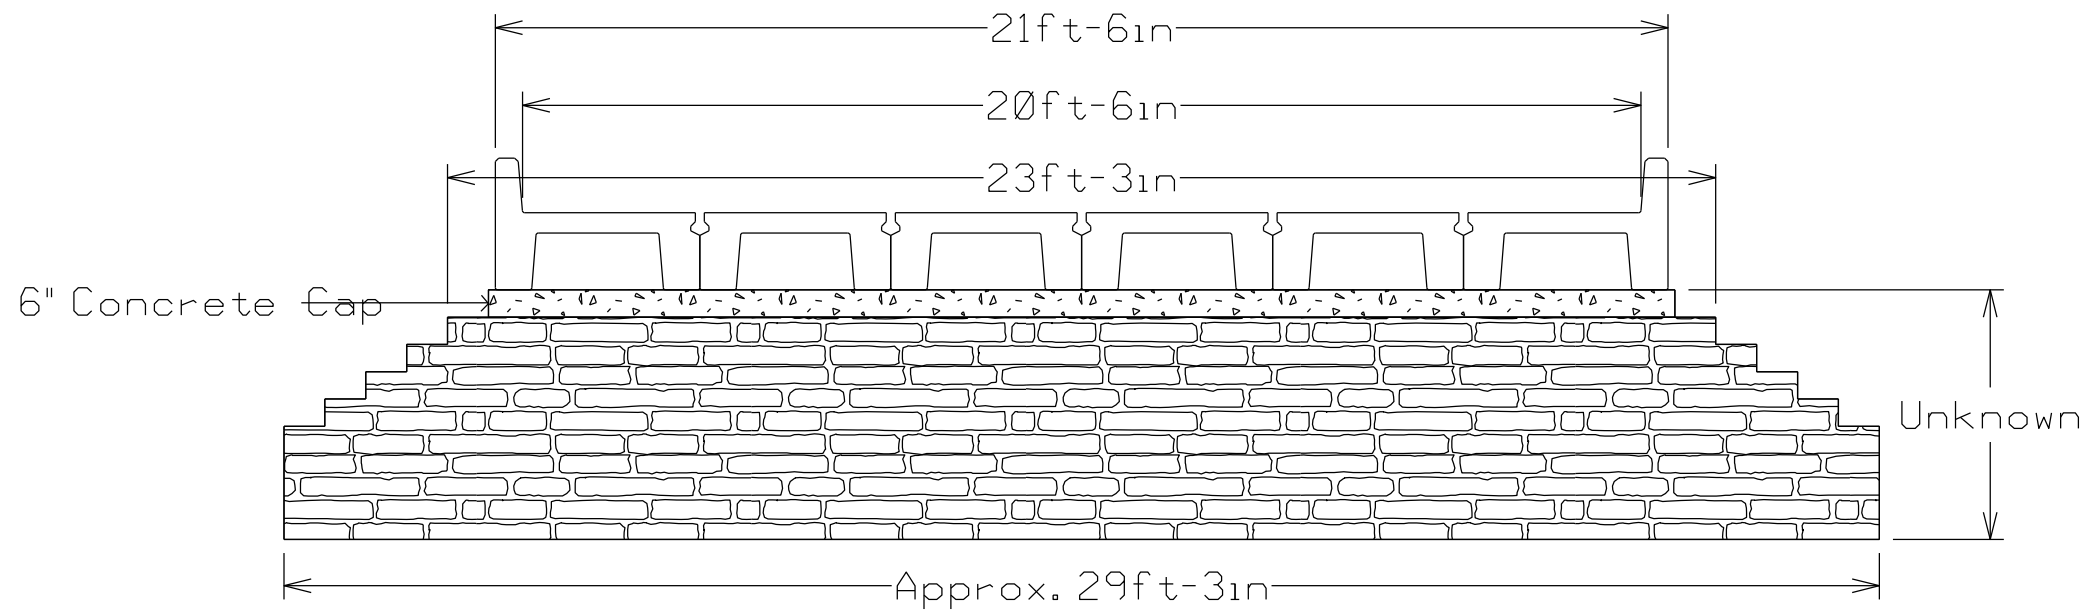


Masonry Abutments
Footings Unknown

Exterior Curb
Unit Beams

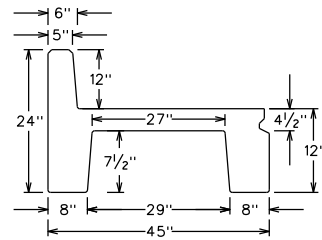

Interior Beams

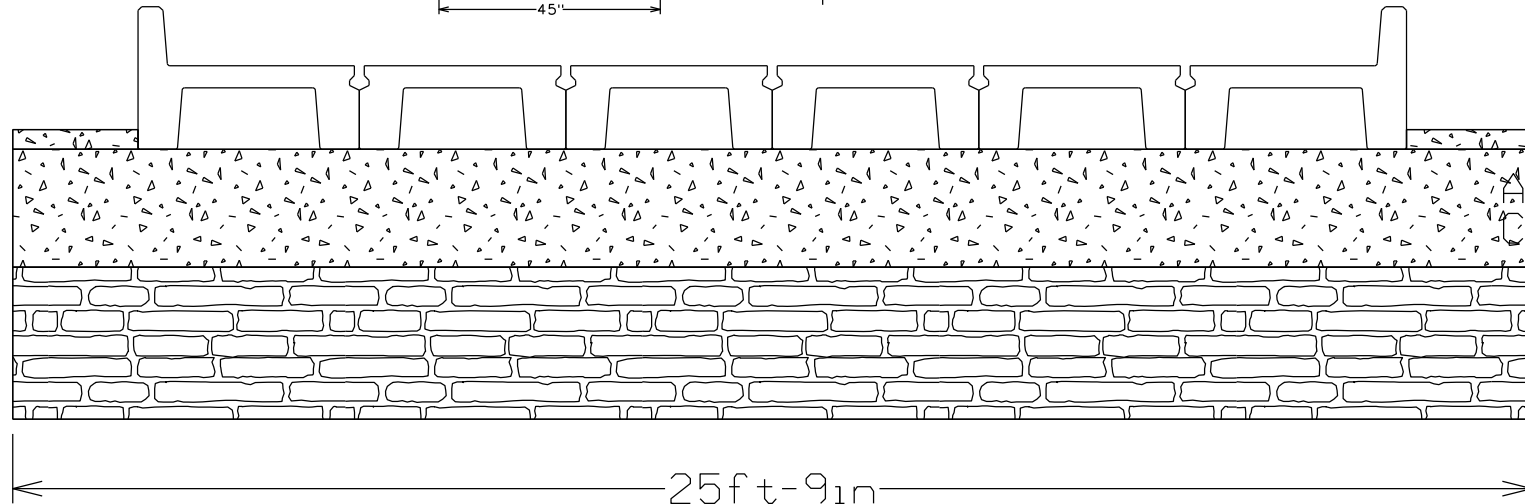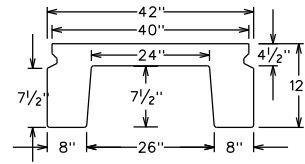

Approx. 24in
Concrete Cap

Masonry & Concrete Pier Wall
Footings Unknown

