



Substructure

Bent 1 & 3 - Abutments

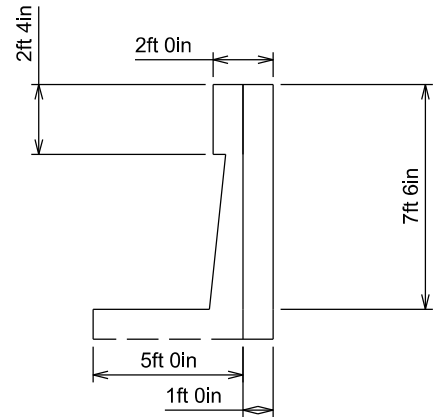

Bent 2

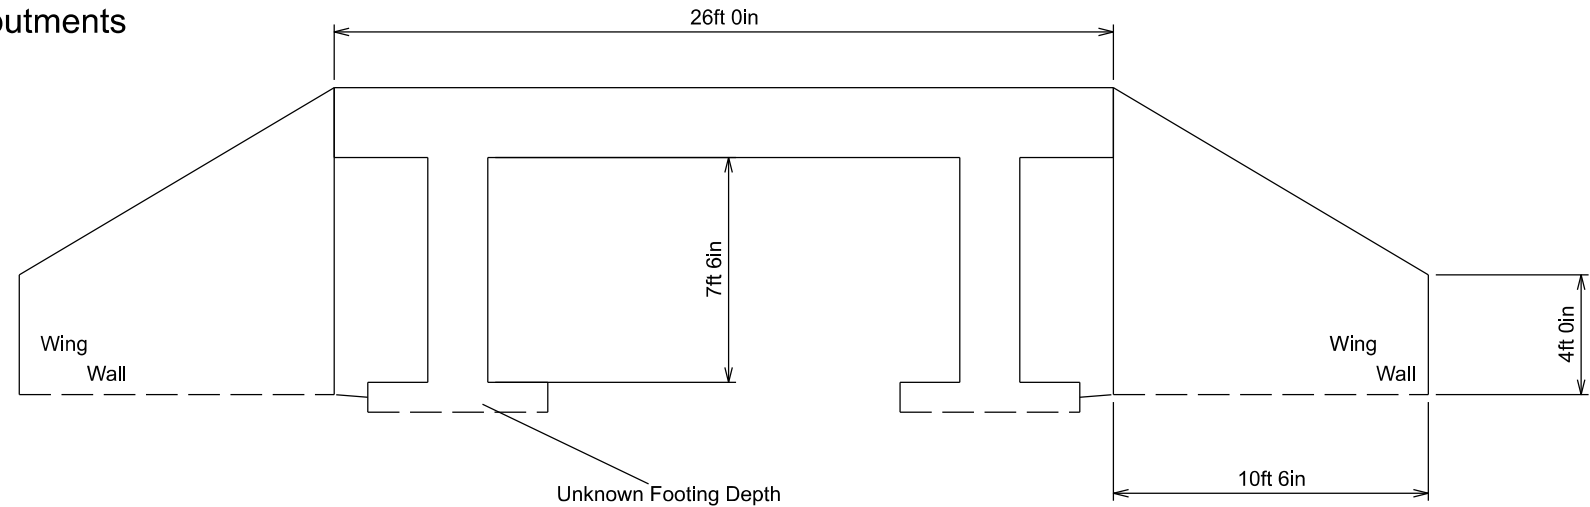